





REBENSTRASSE

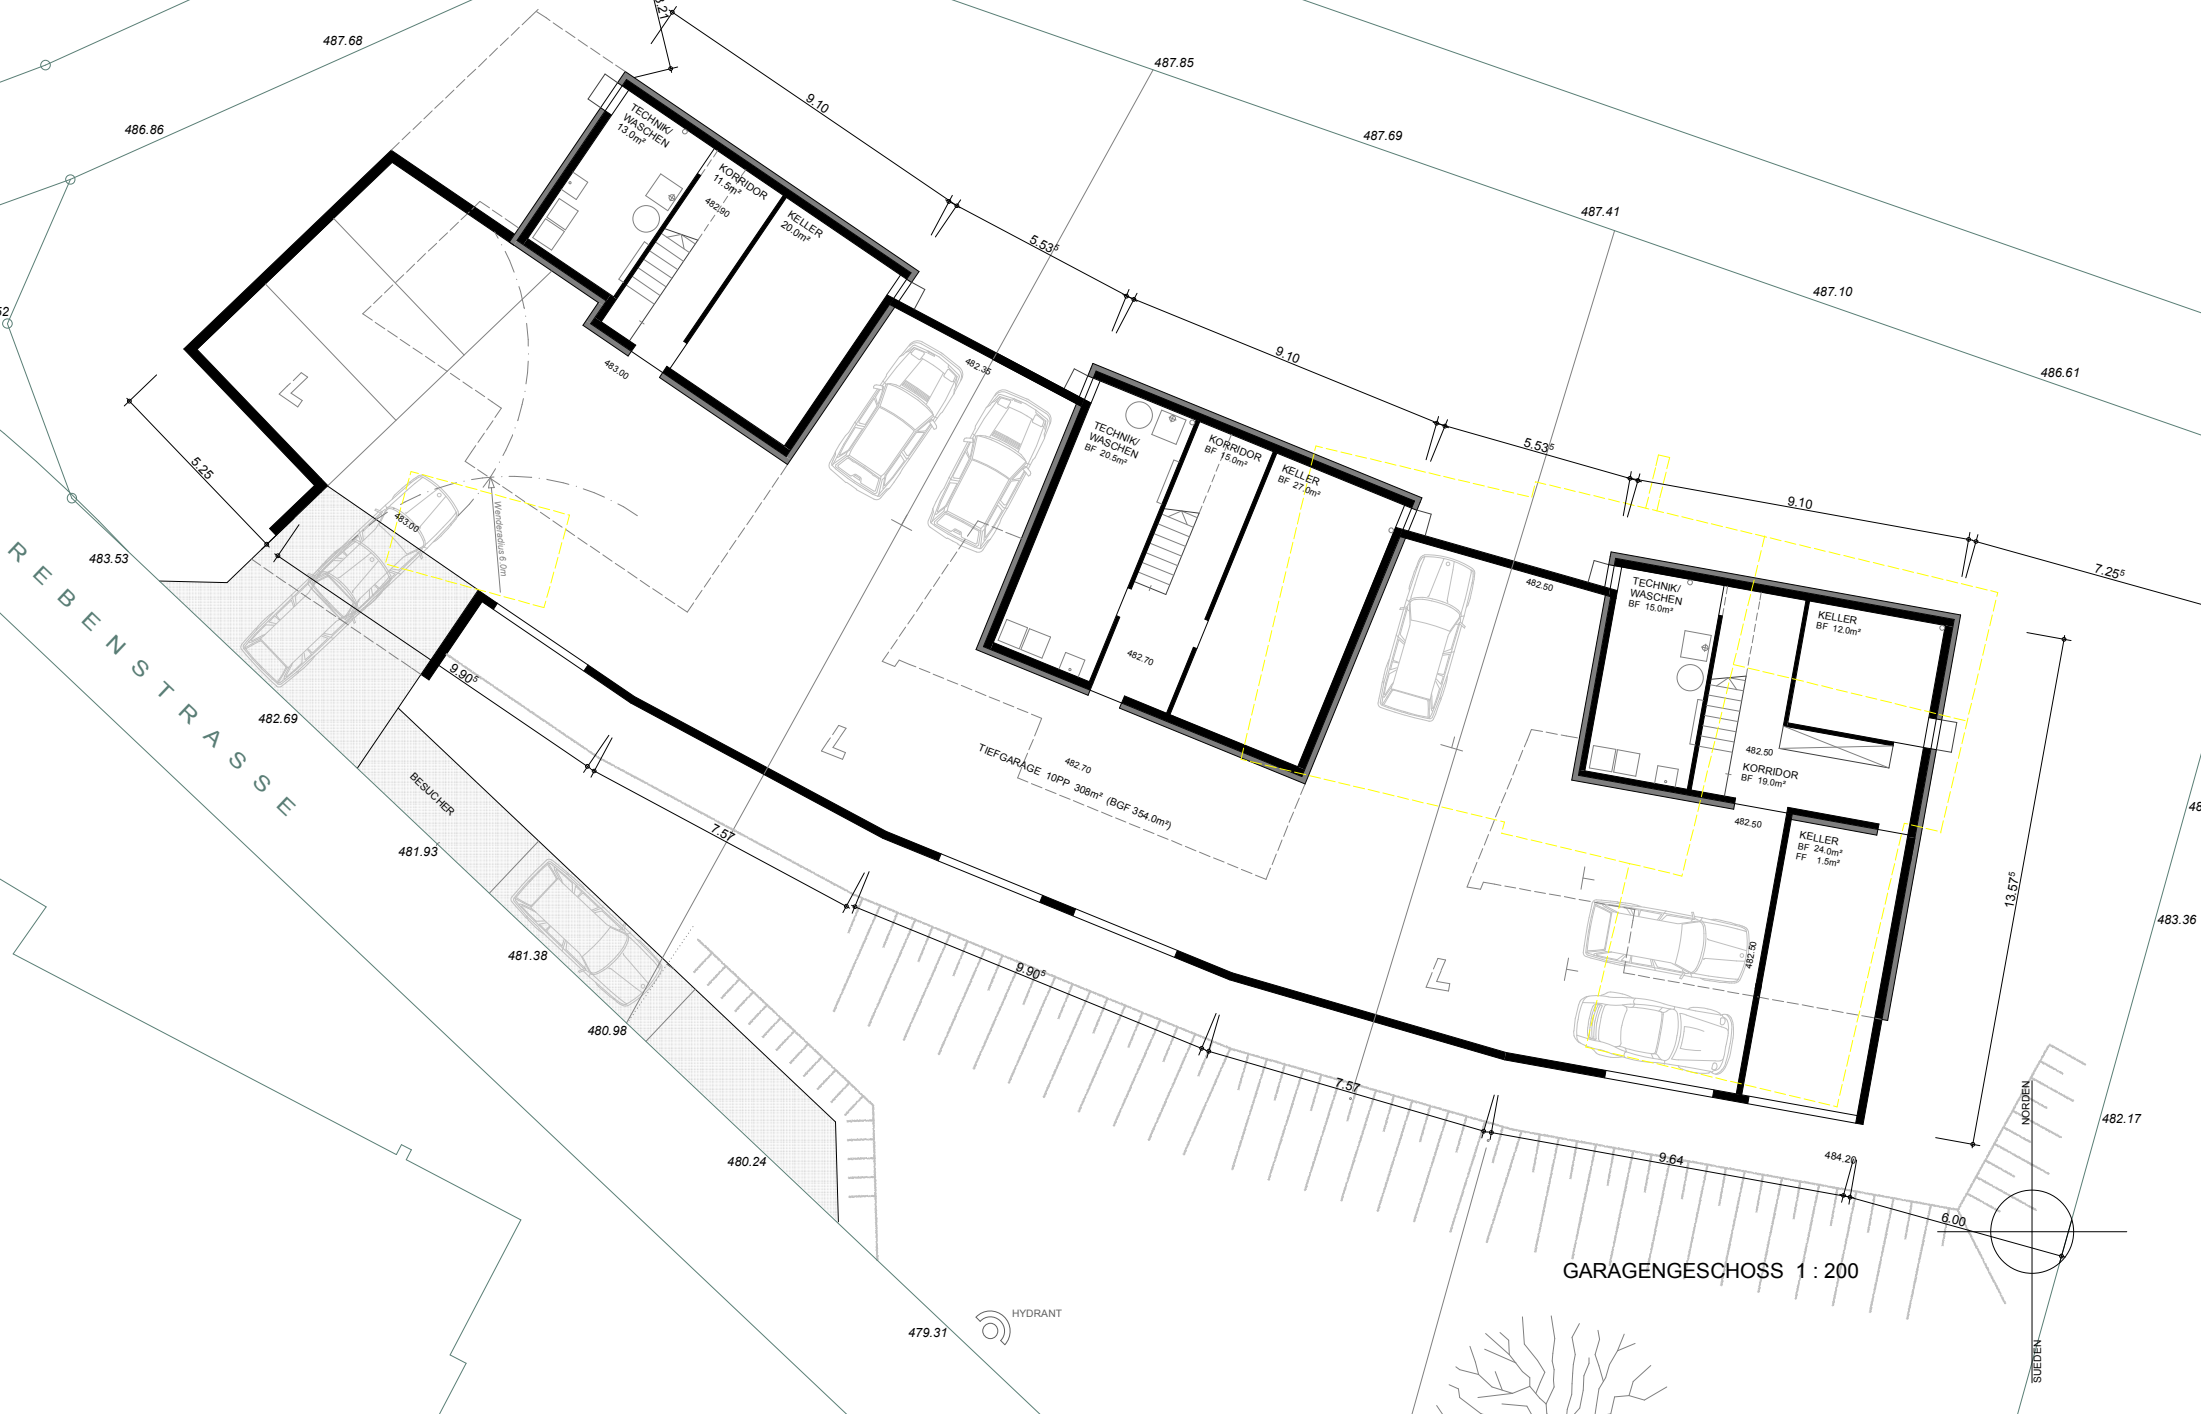

BESUCHER


GARAGENGESCHOSS 1 : 200

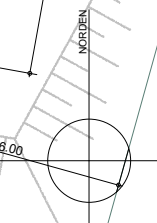



1. WOHNGESCHOSS 1 : 200



FELDWEG

REBENSTRASSE

2.. WOHNGESCHOSS 1 : 200

NORDEN  
SÜDEN

HYDRANT

NEUESTERTEILAN 485.70

BESUCHER

488.40  
 488.09  
 487.85  
 487.69  
 487.41  
 487.10  
 486.61  
 486.86  
 486.53  
 482.69  
 481.93  
 481.21  
 480.24  
 479.31

12.20

4.40

12.17

5.00















